


Køng Sidekanal

Regulativopmåling 2014



ORBICON

Kote i m DVR90 1:50

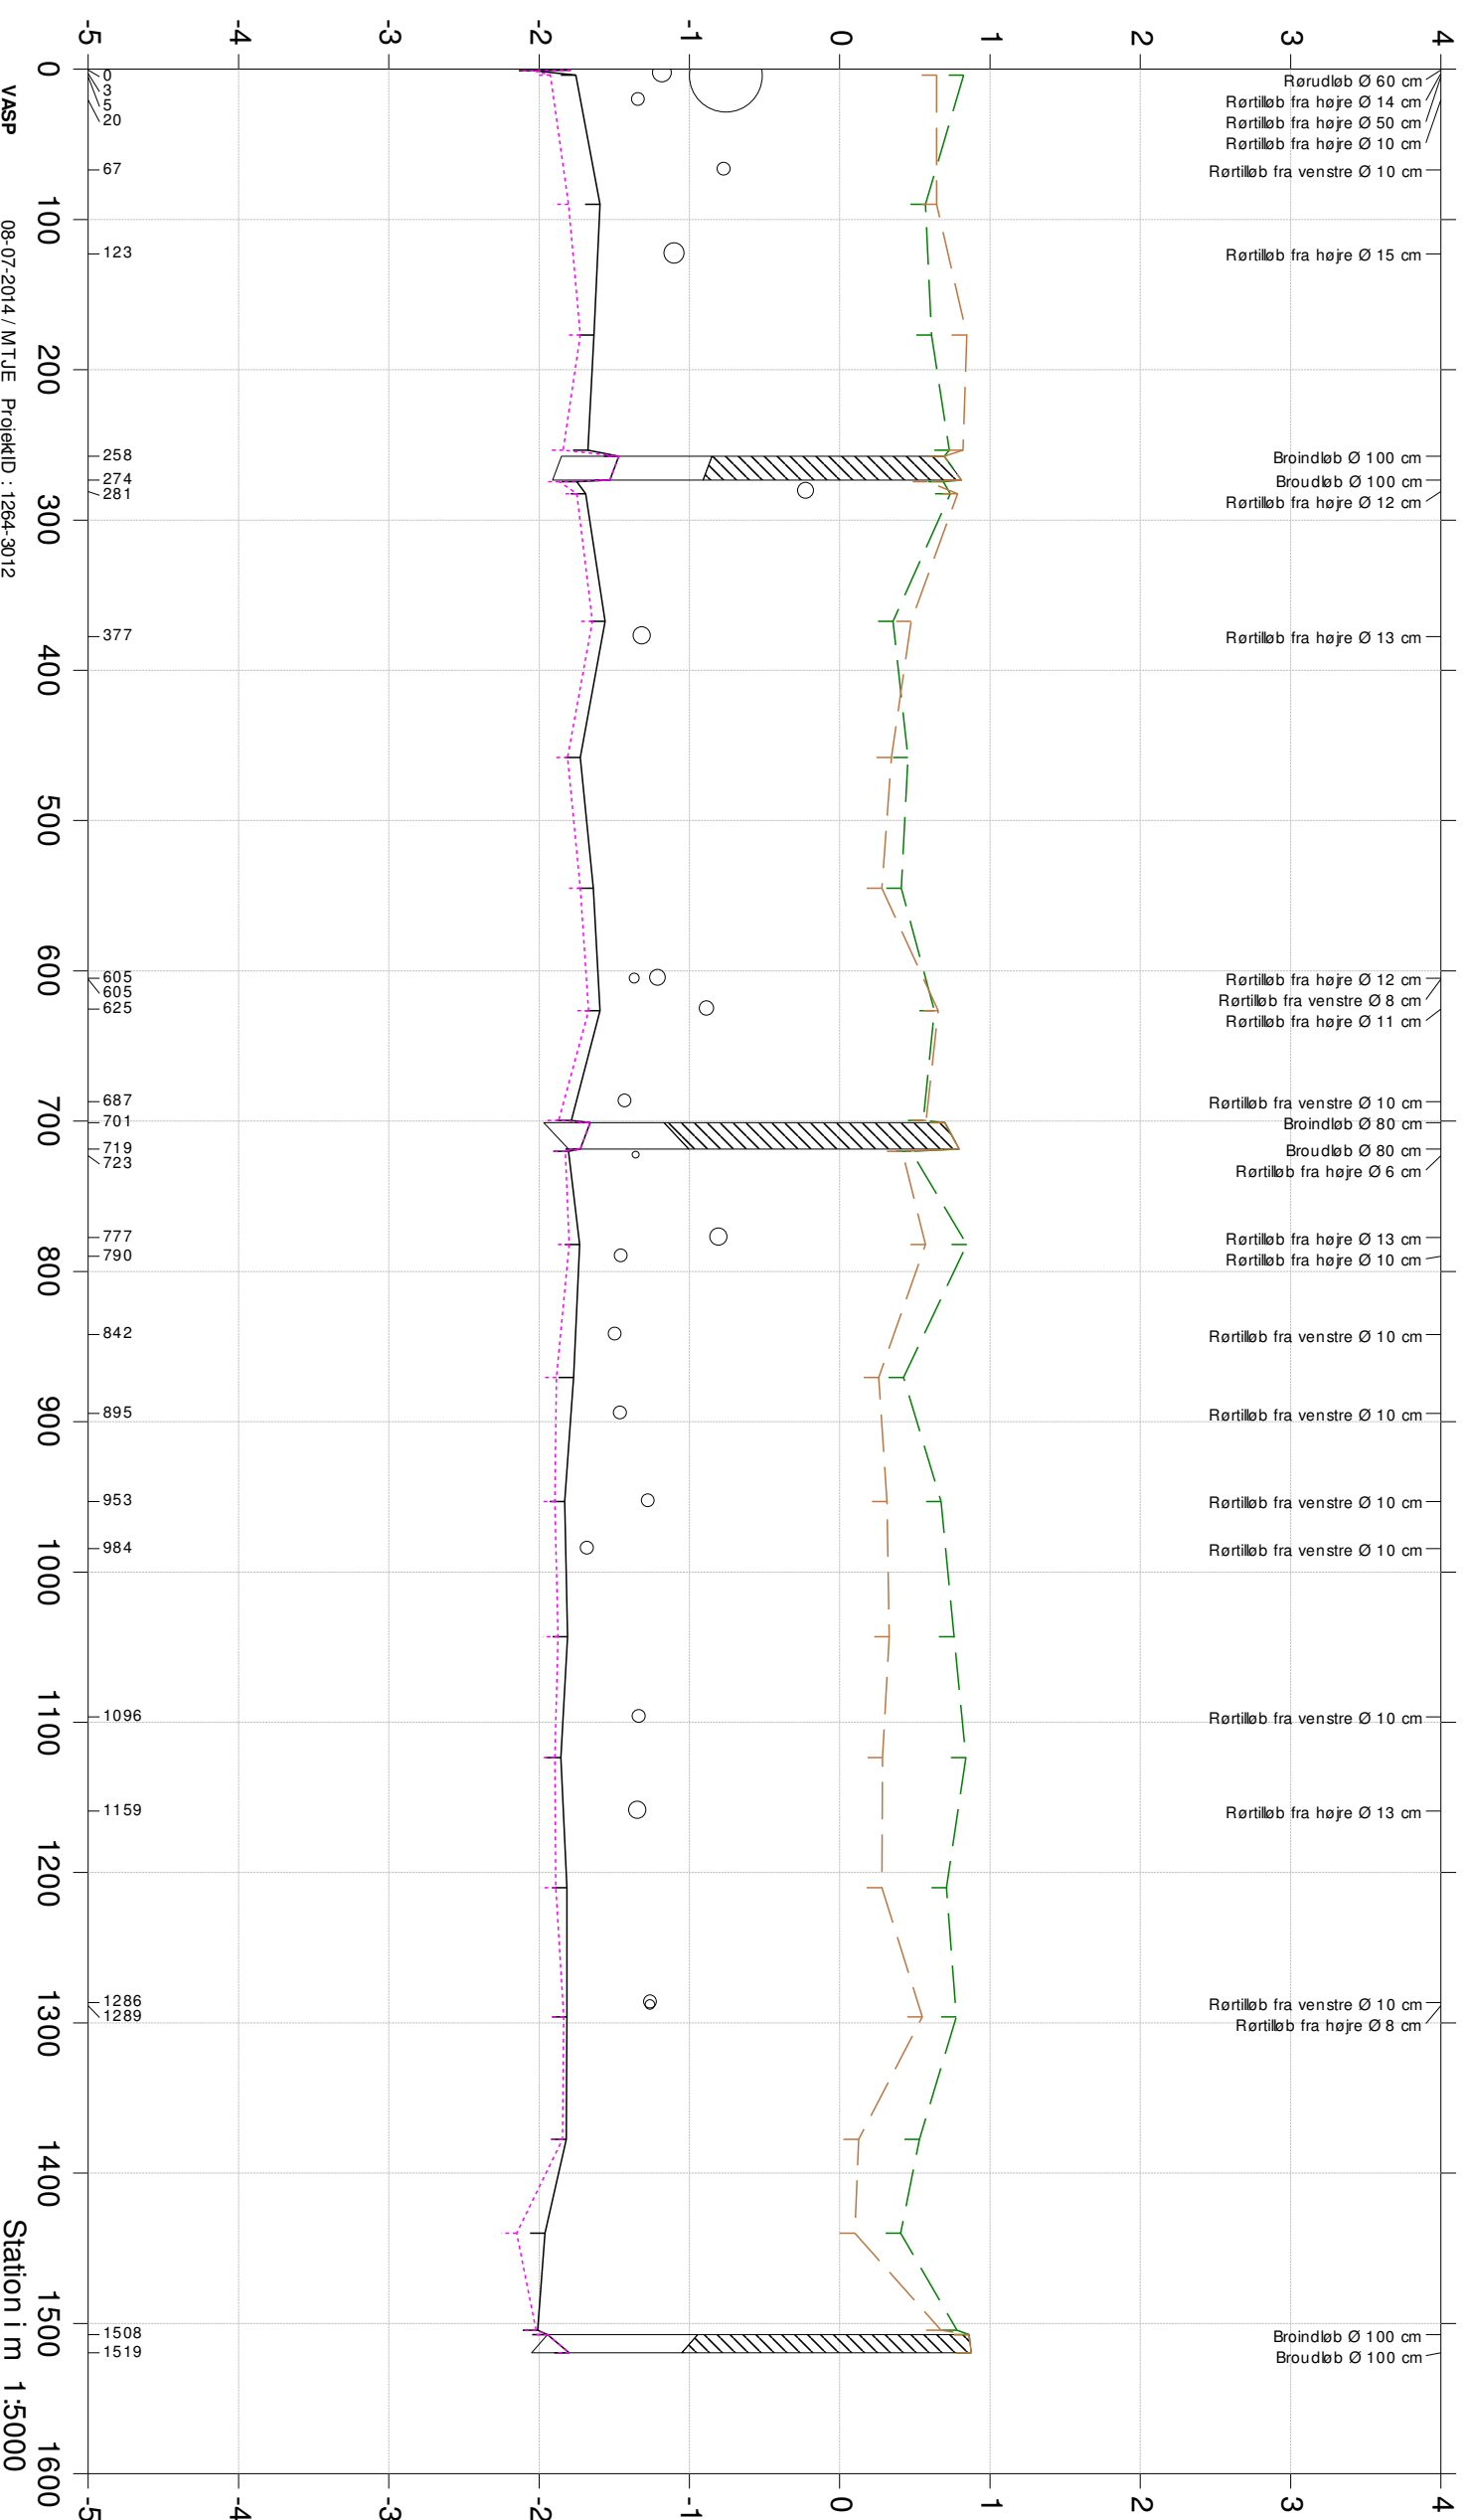

VASP

08-07-2014 / MTJE ProjektID : 1264-3012

Station i m 1:5000