



Bivej nr. 3 Magleby  
 "Havnevejen"  
 Regulering  
 Plan II 1:1000  
 Møn Kommune  
 Teknisk Forvaltning

D. 26.11. 71

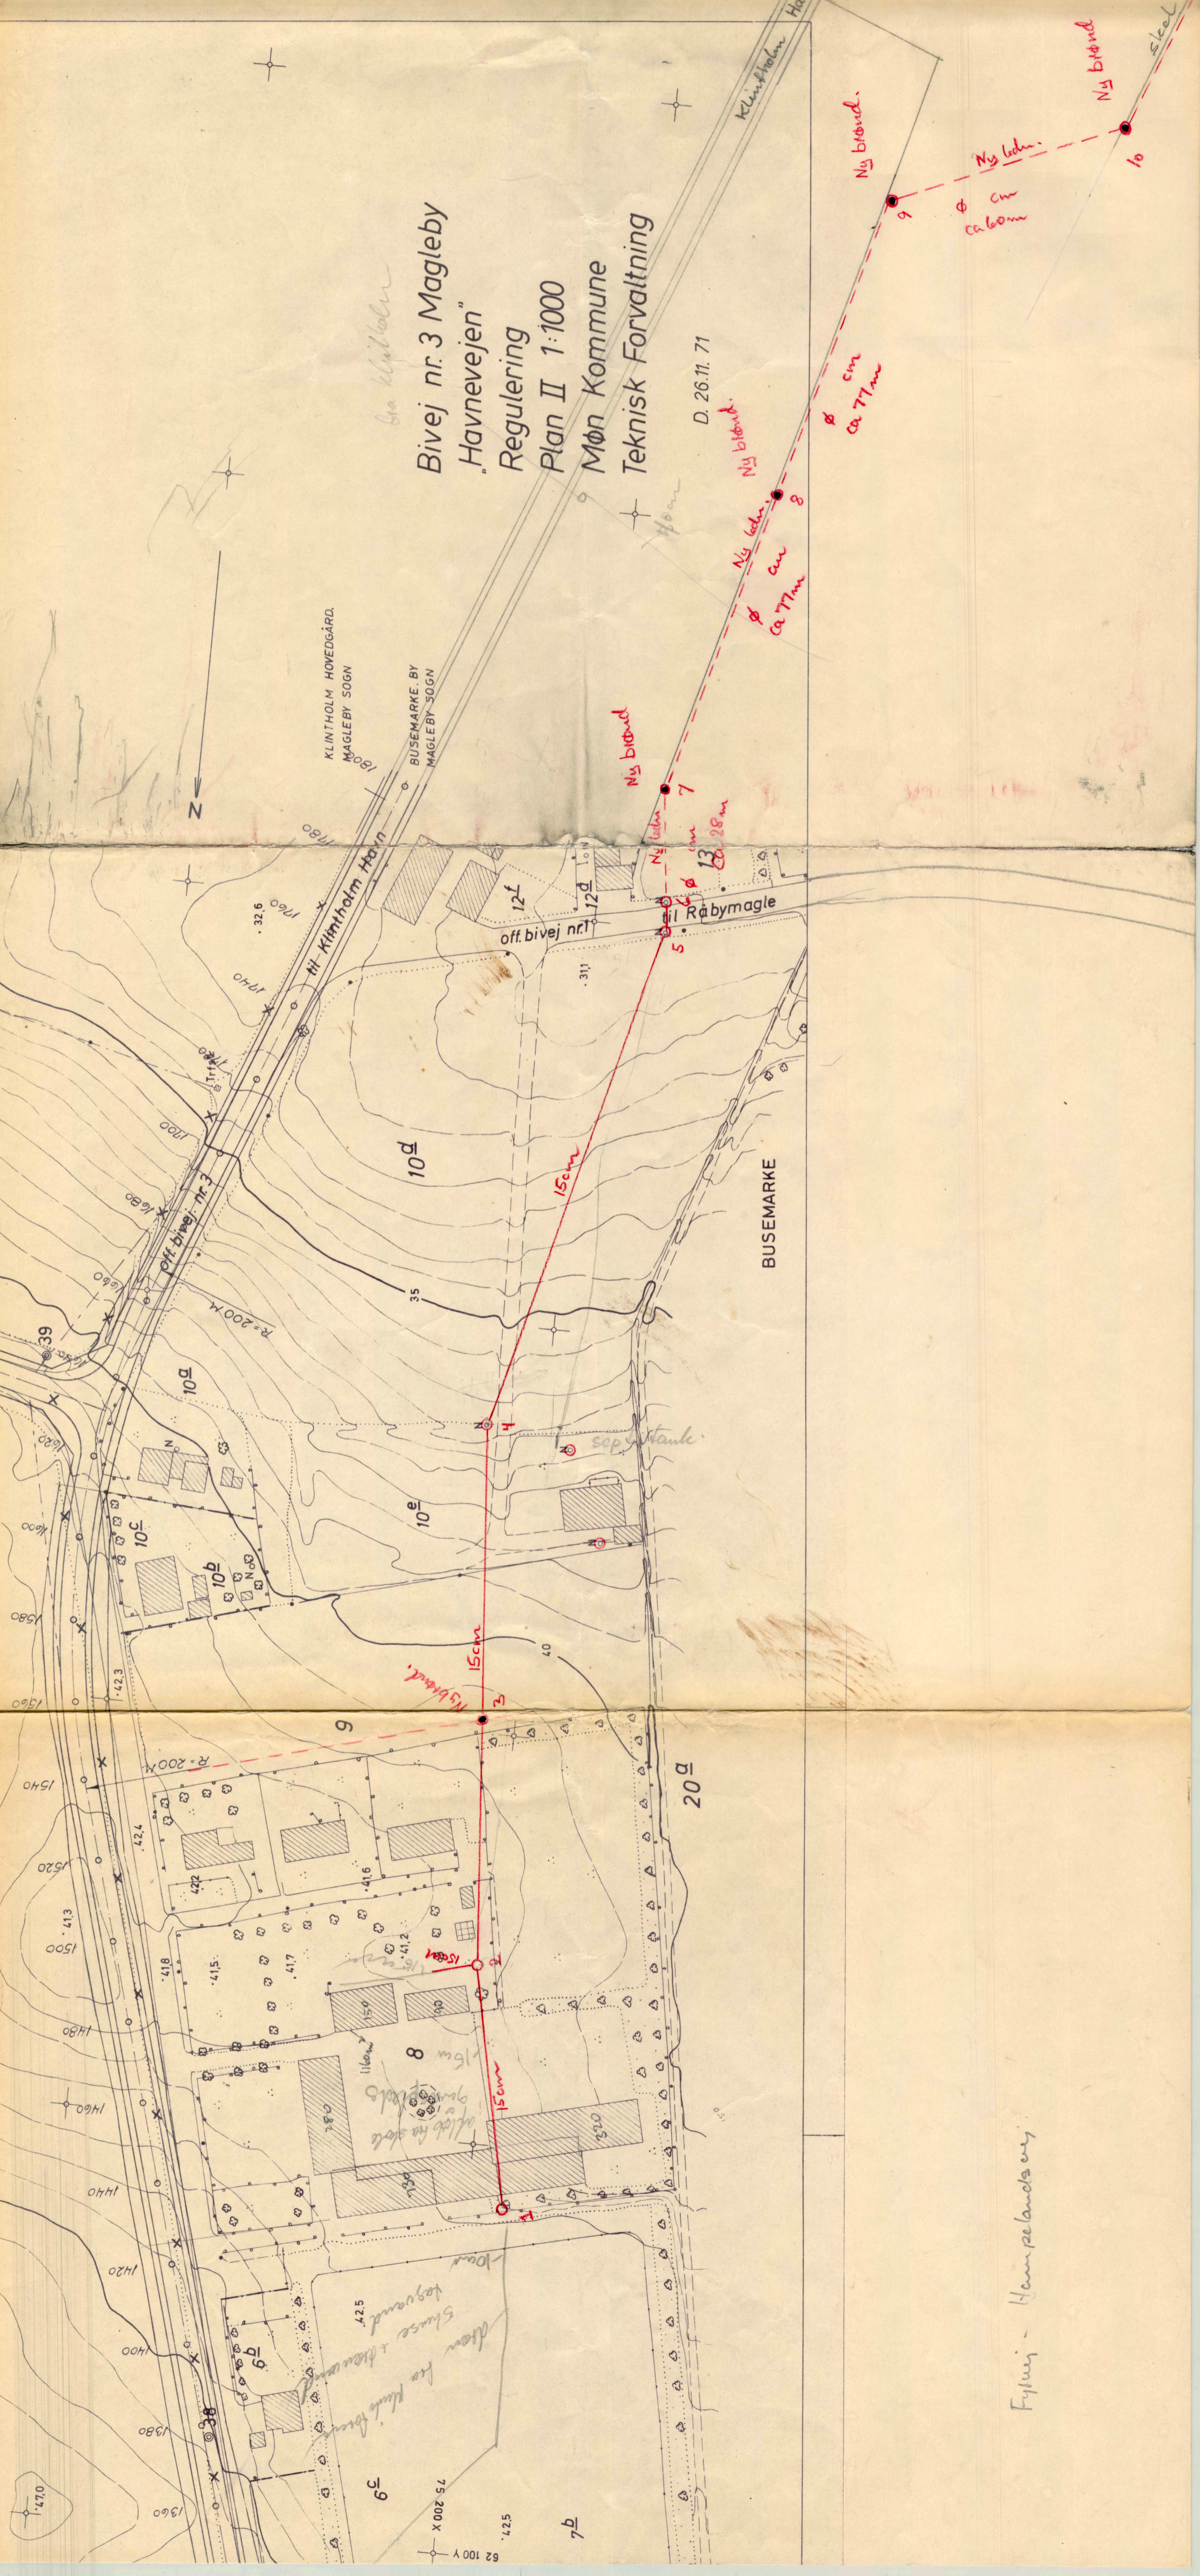

Fyling - Havnplandsvej

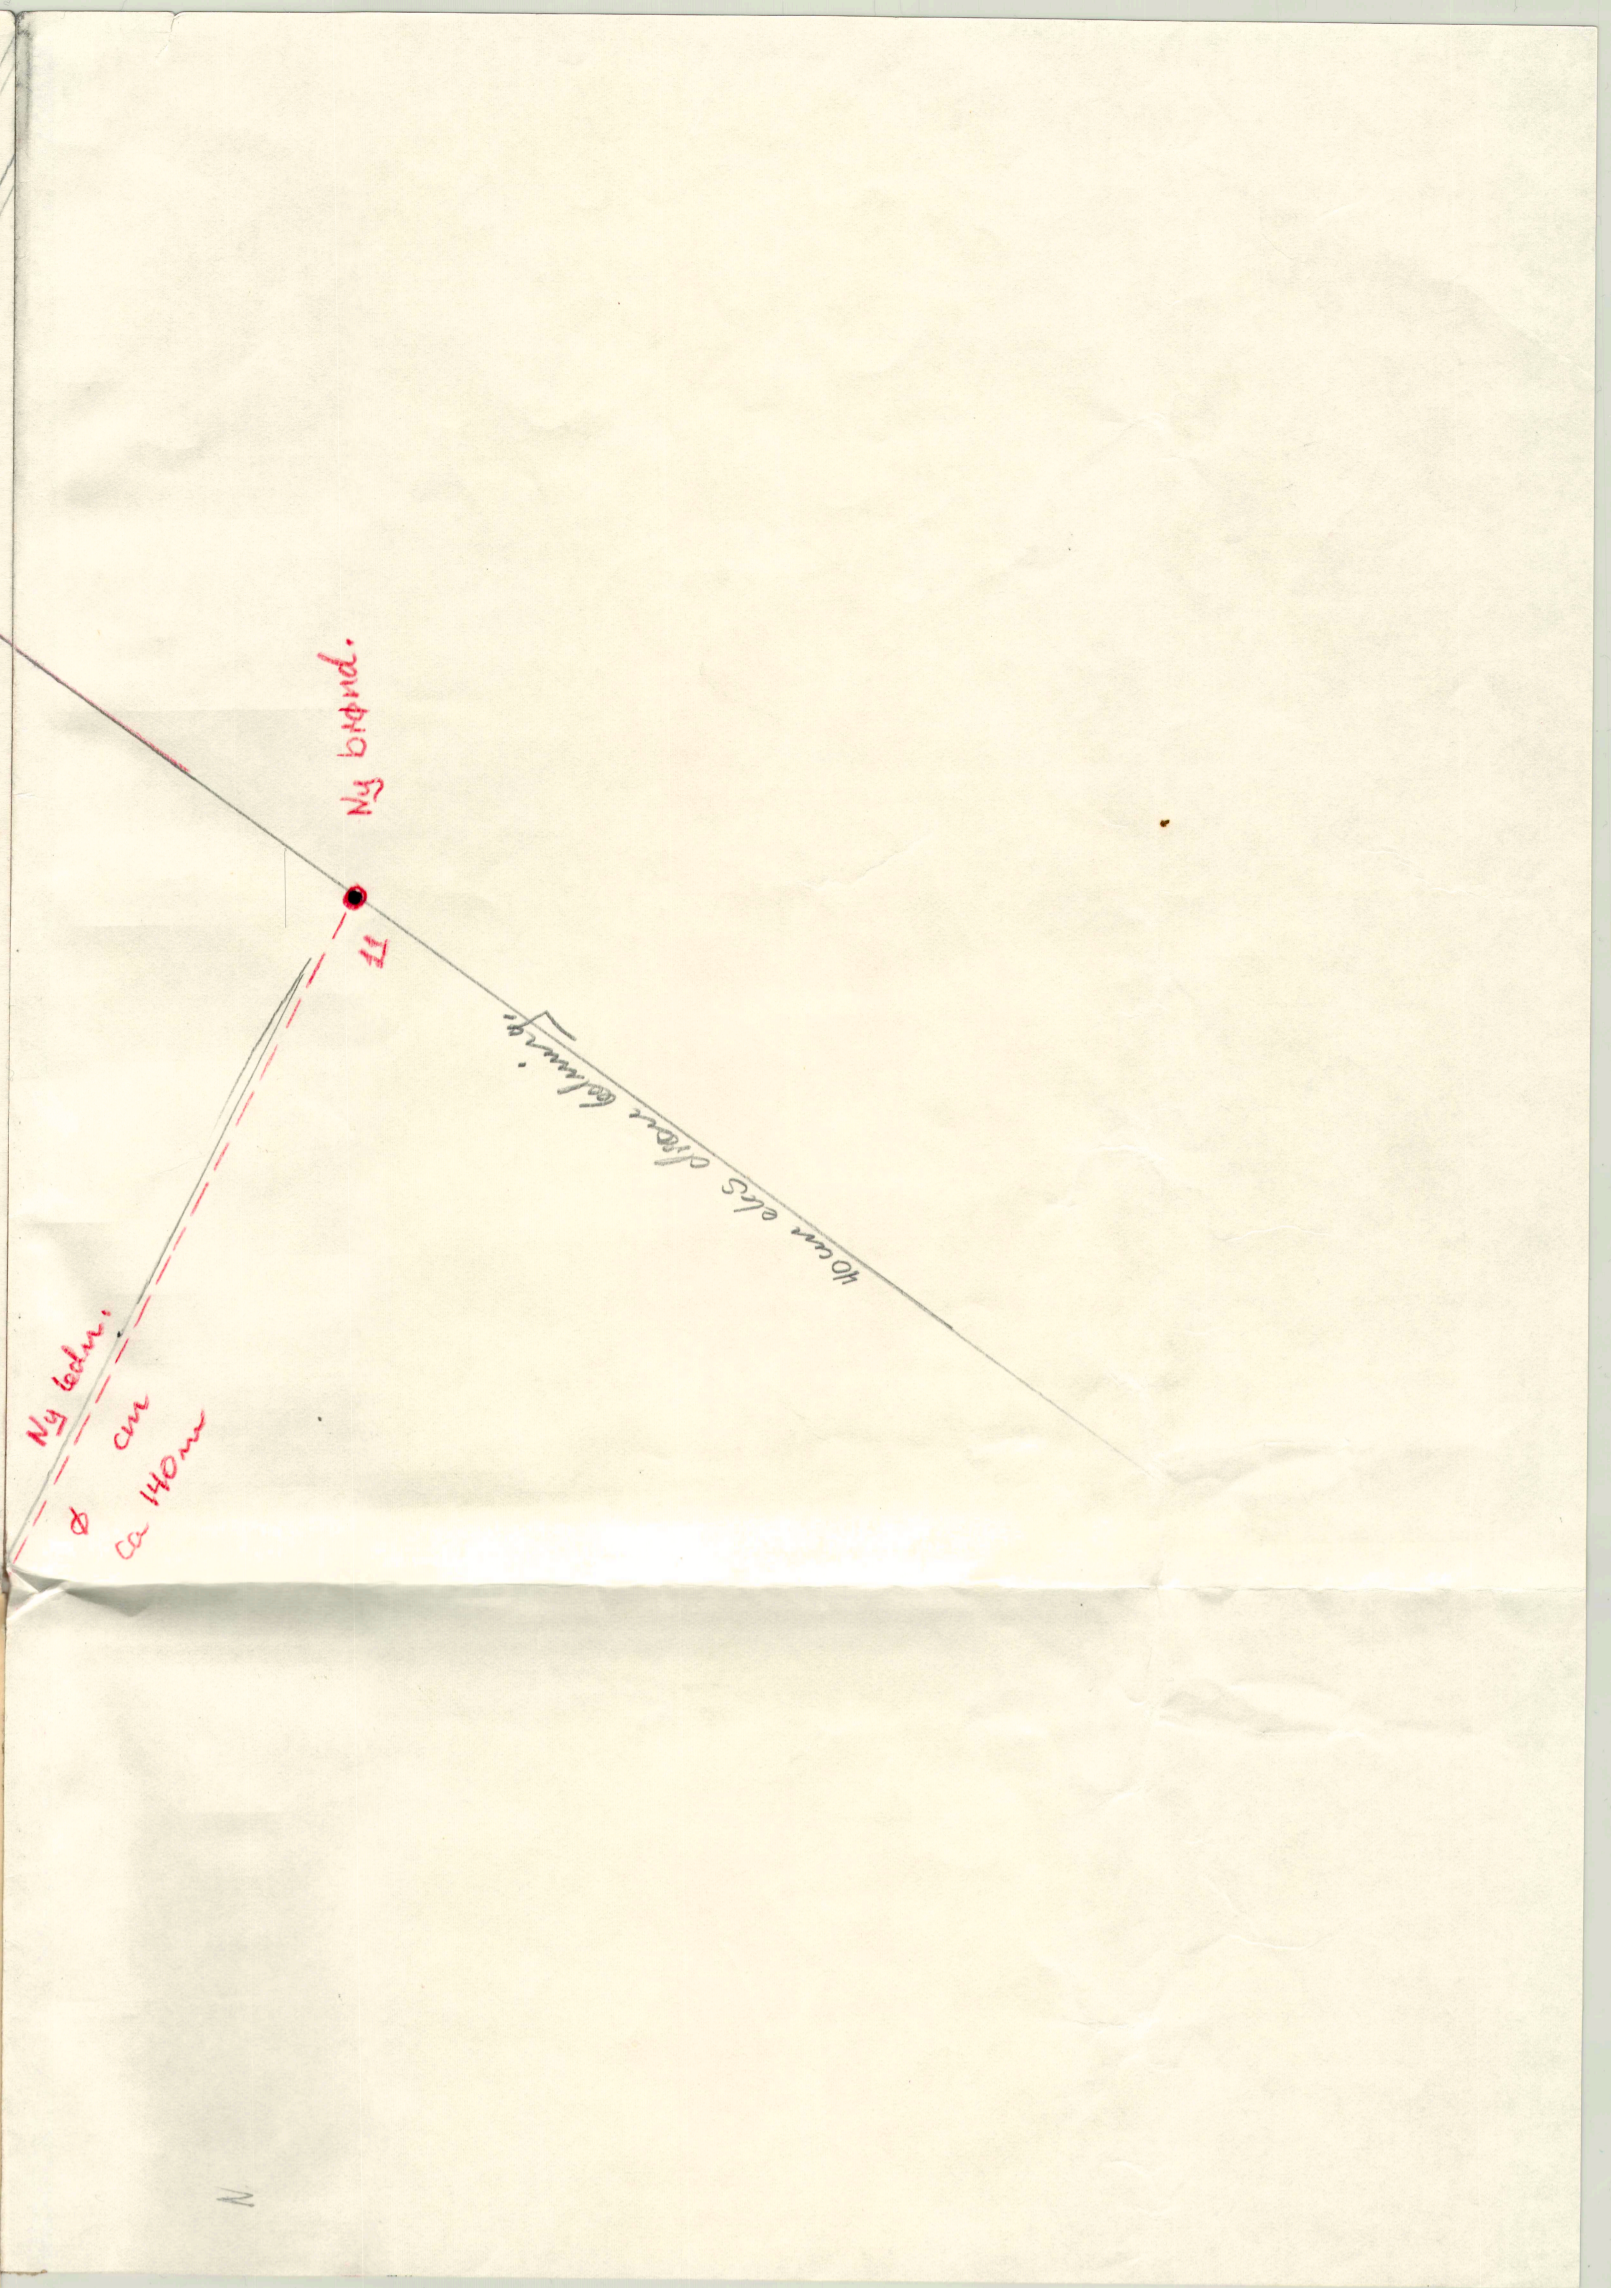

Havnplandsvej

Havnplandsvej

Ny bivej  
 ca 140m

Ny bivej  
 ca 77m

Ny bivej  
 ca 77m

Ny bivej  
 ca 77m

11

12

13

14

15

16

17

18

19

20

21

22